




ALIQOT

Aliquot Associates, Inc.  
1390 S. Main St. - Ste. 310  
Walnut Creek, CA 94596  
Telephone: (925) 476-2300  
Fax: (925) 476-2350

Planners  
Civil Engineers  
Surveyors


No.	BY	DATE	REVISIONS

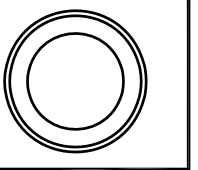

OVERALL SITE EXHIBIT  
CALIFORNIA TRAILS EXHIBIT  
KNOWLAND PARK-OAKLAND ZOO


JOB NO. 2008022	SCALE	DATE 11/7/2012	DESIGN	DRAWN	APPROVED

FIG 1  
1 of 1

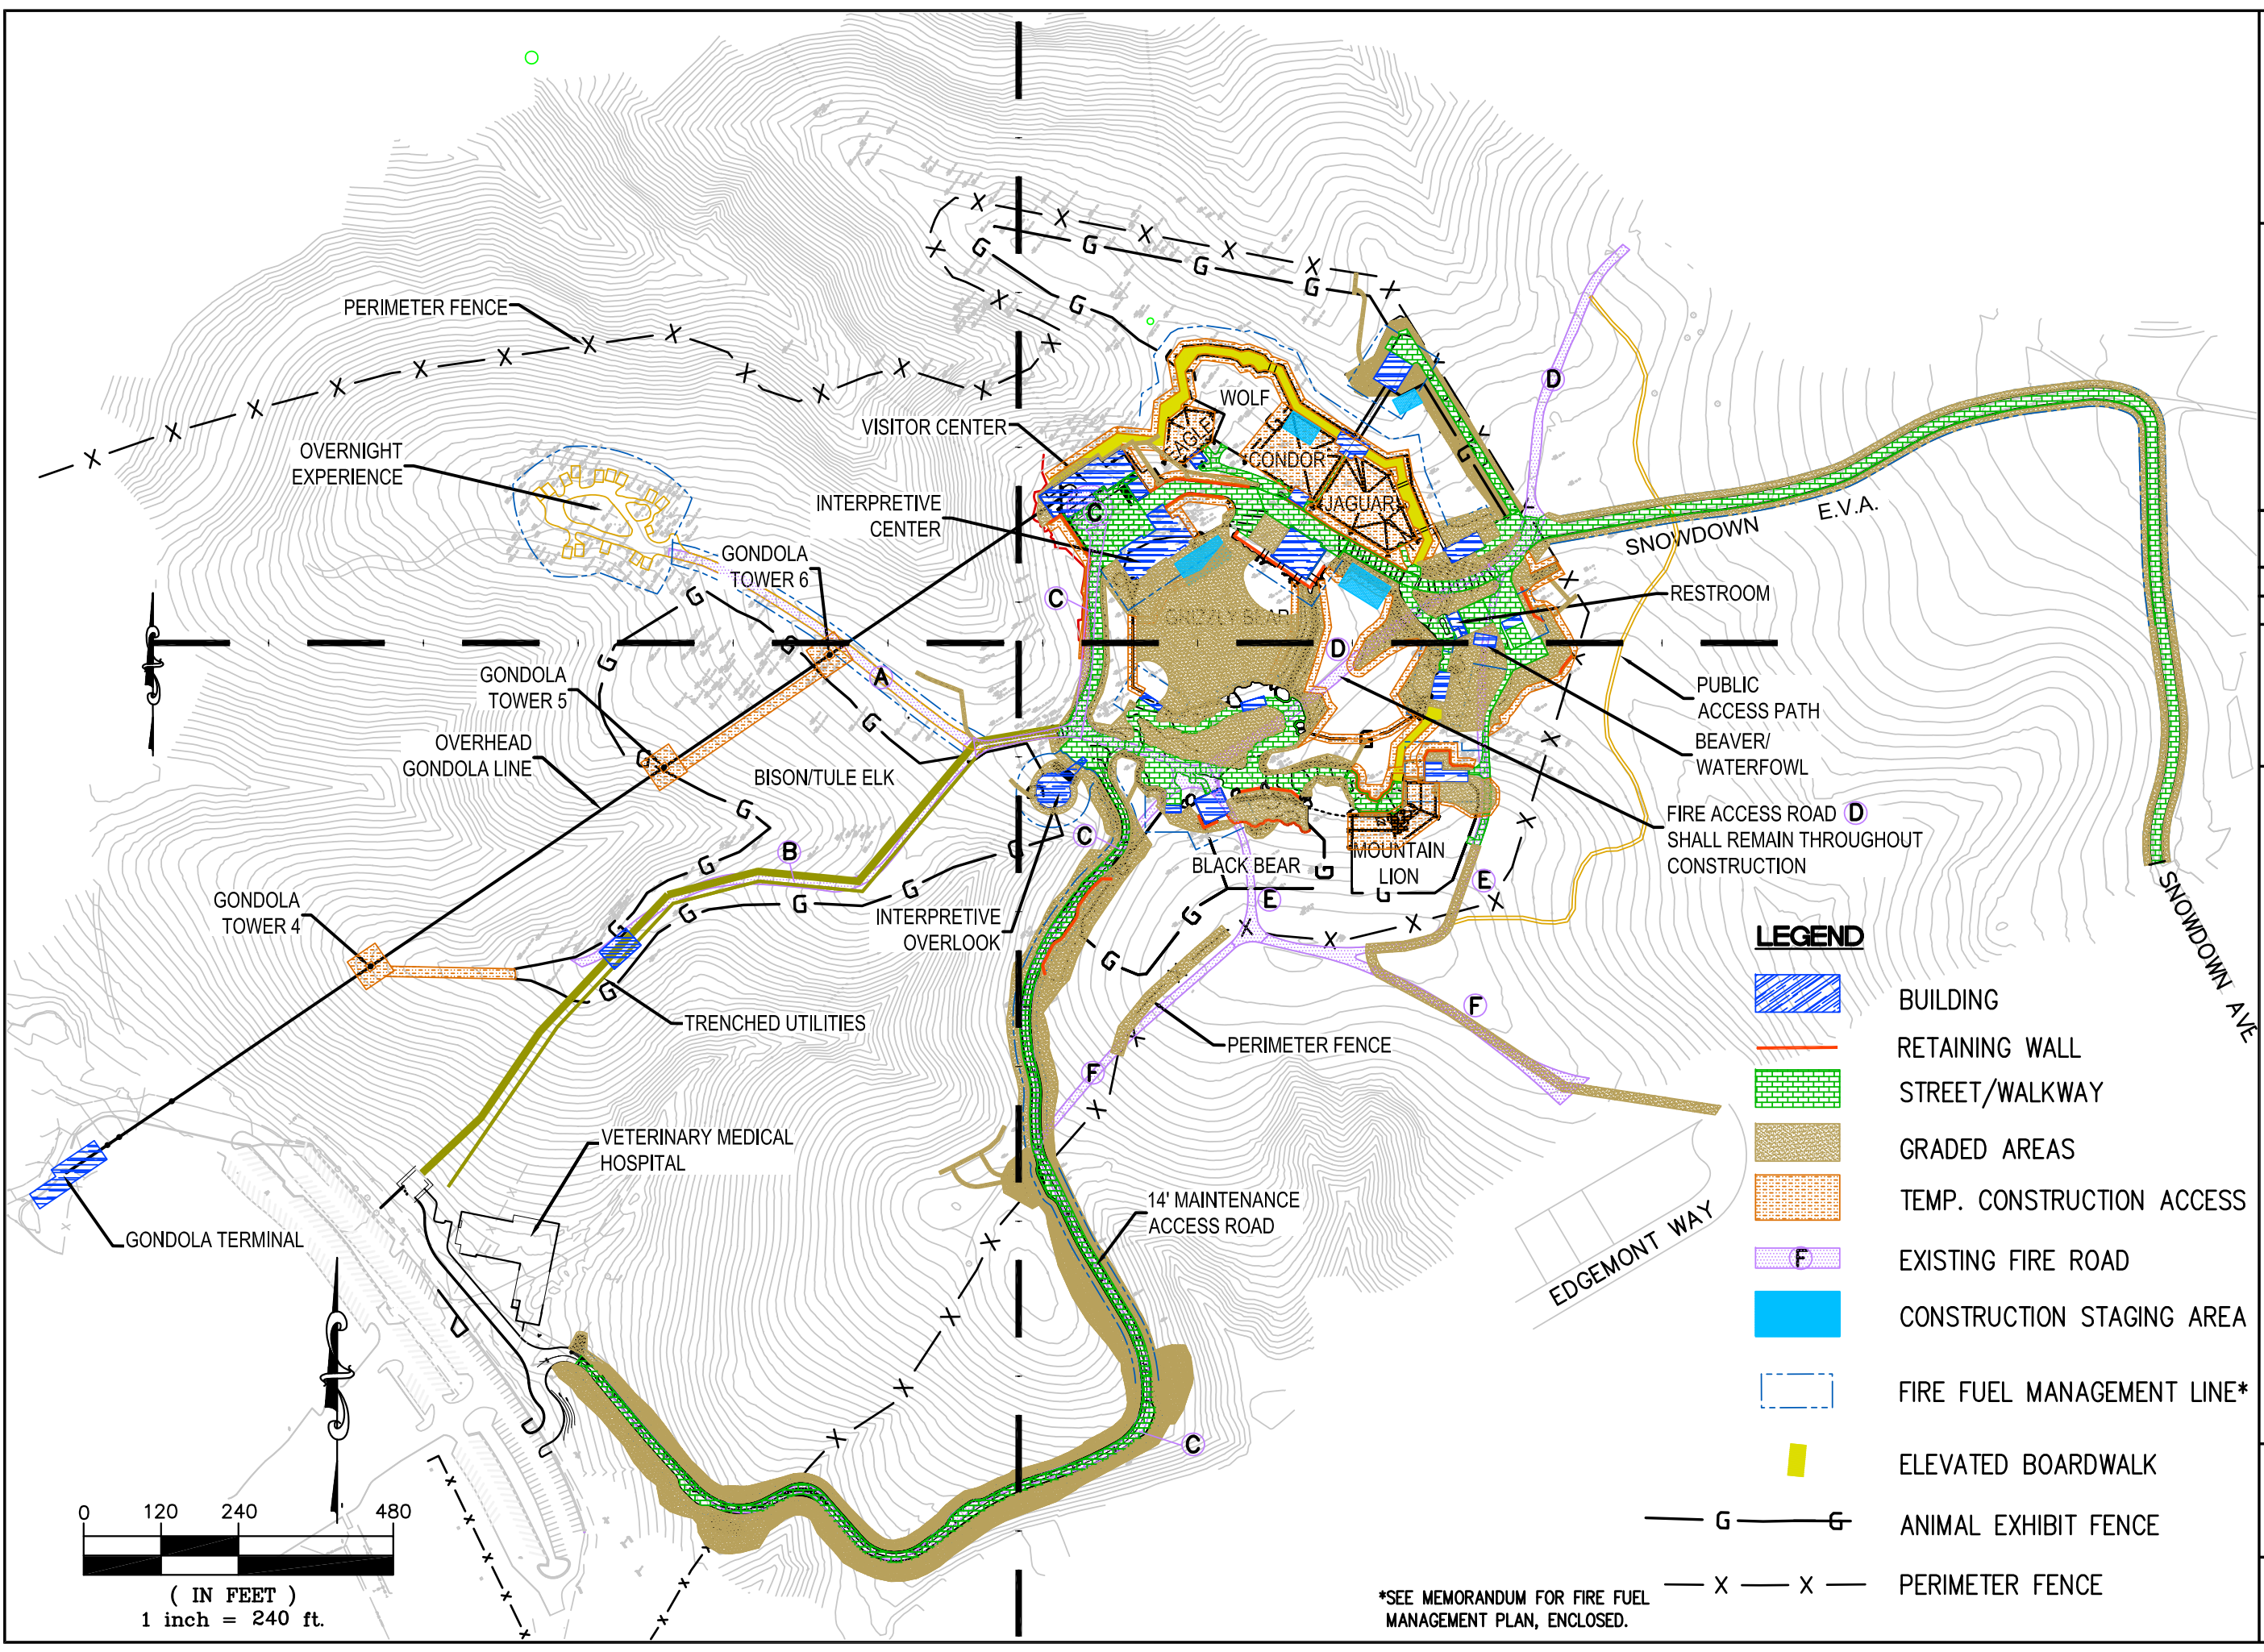

**LEGEND**

- BUILDING
- RETAINING WALL
- STREET/WALKWAY
- GRADED AREAS
- TEMP. CONSTRUCTION ACCESS
- EXISTING FIRE ROAD
- CONSTRUCTION STAGING AREA
- FIRE FUEL MANAGEMENT LINE\*
- ELEVATED BOARDWALK
- ANIMAL EXHIBIT FENCE
- PERIMETER FENCE

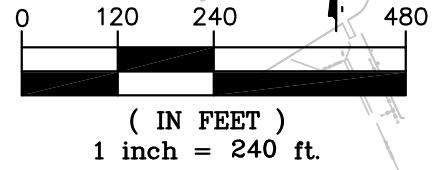

\*SEE MEMORANDUM FOR FIRE FUEL MANAGEMENT PLAN, ENCLOSED.